


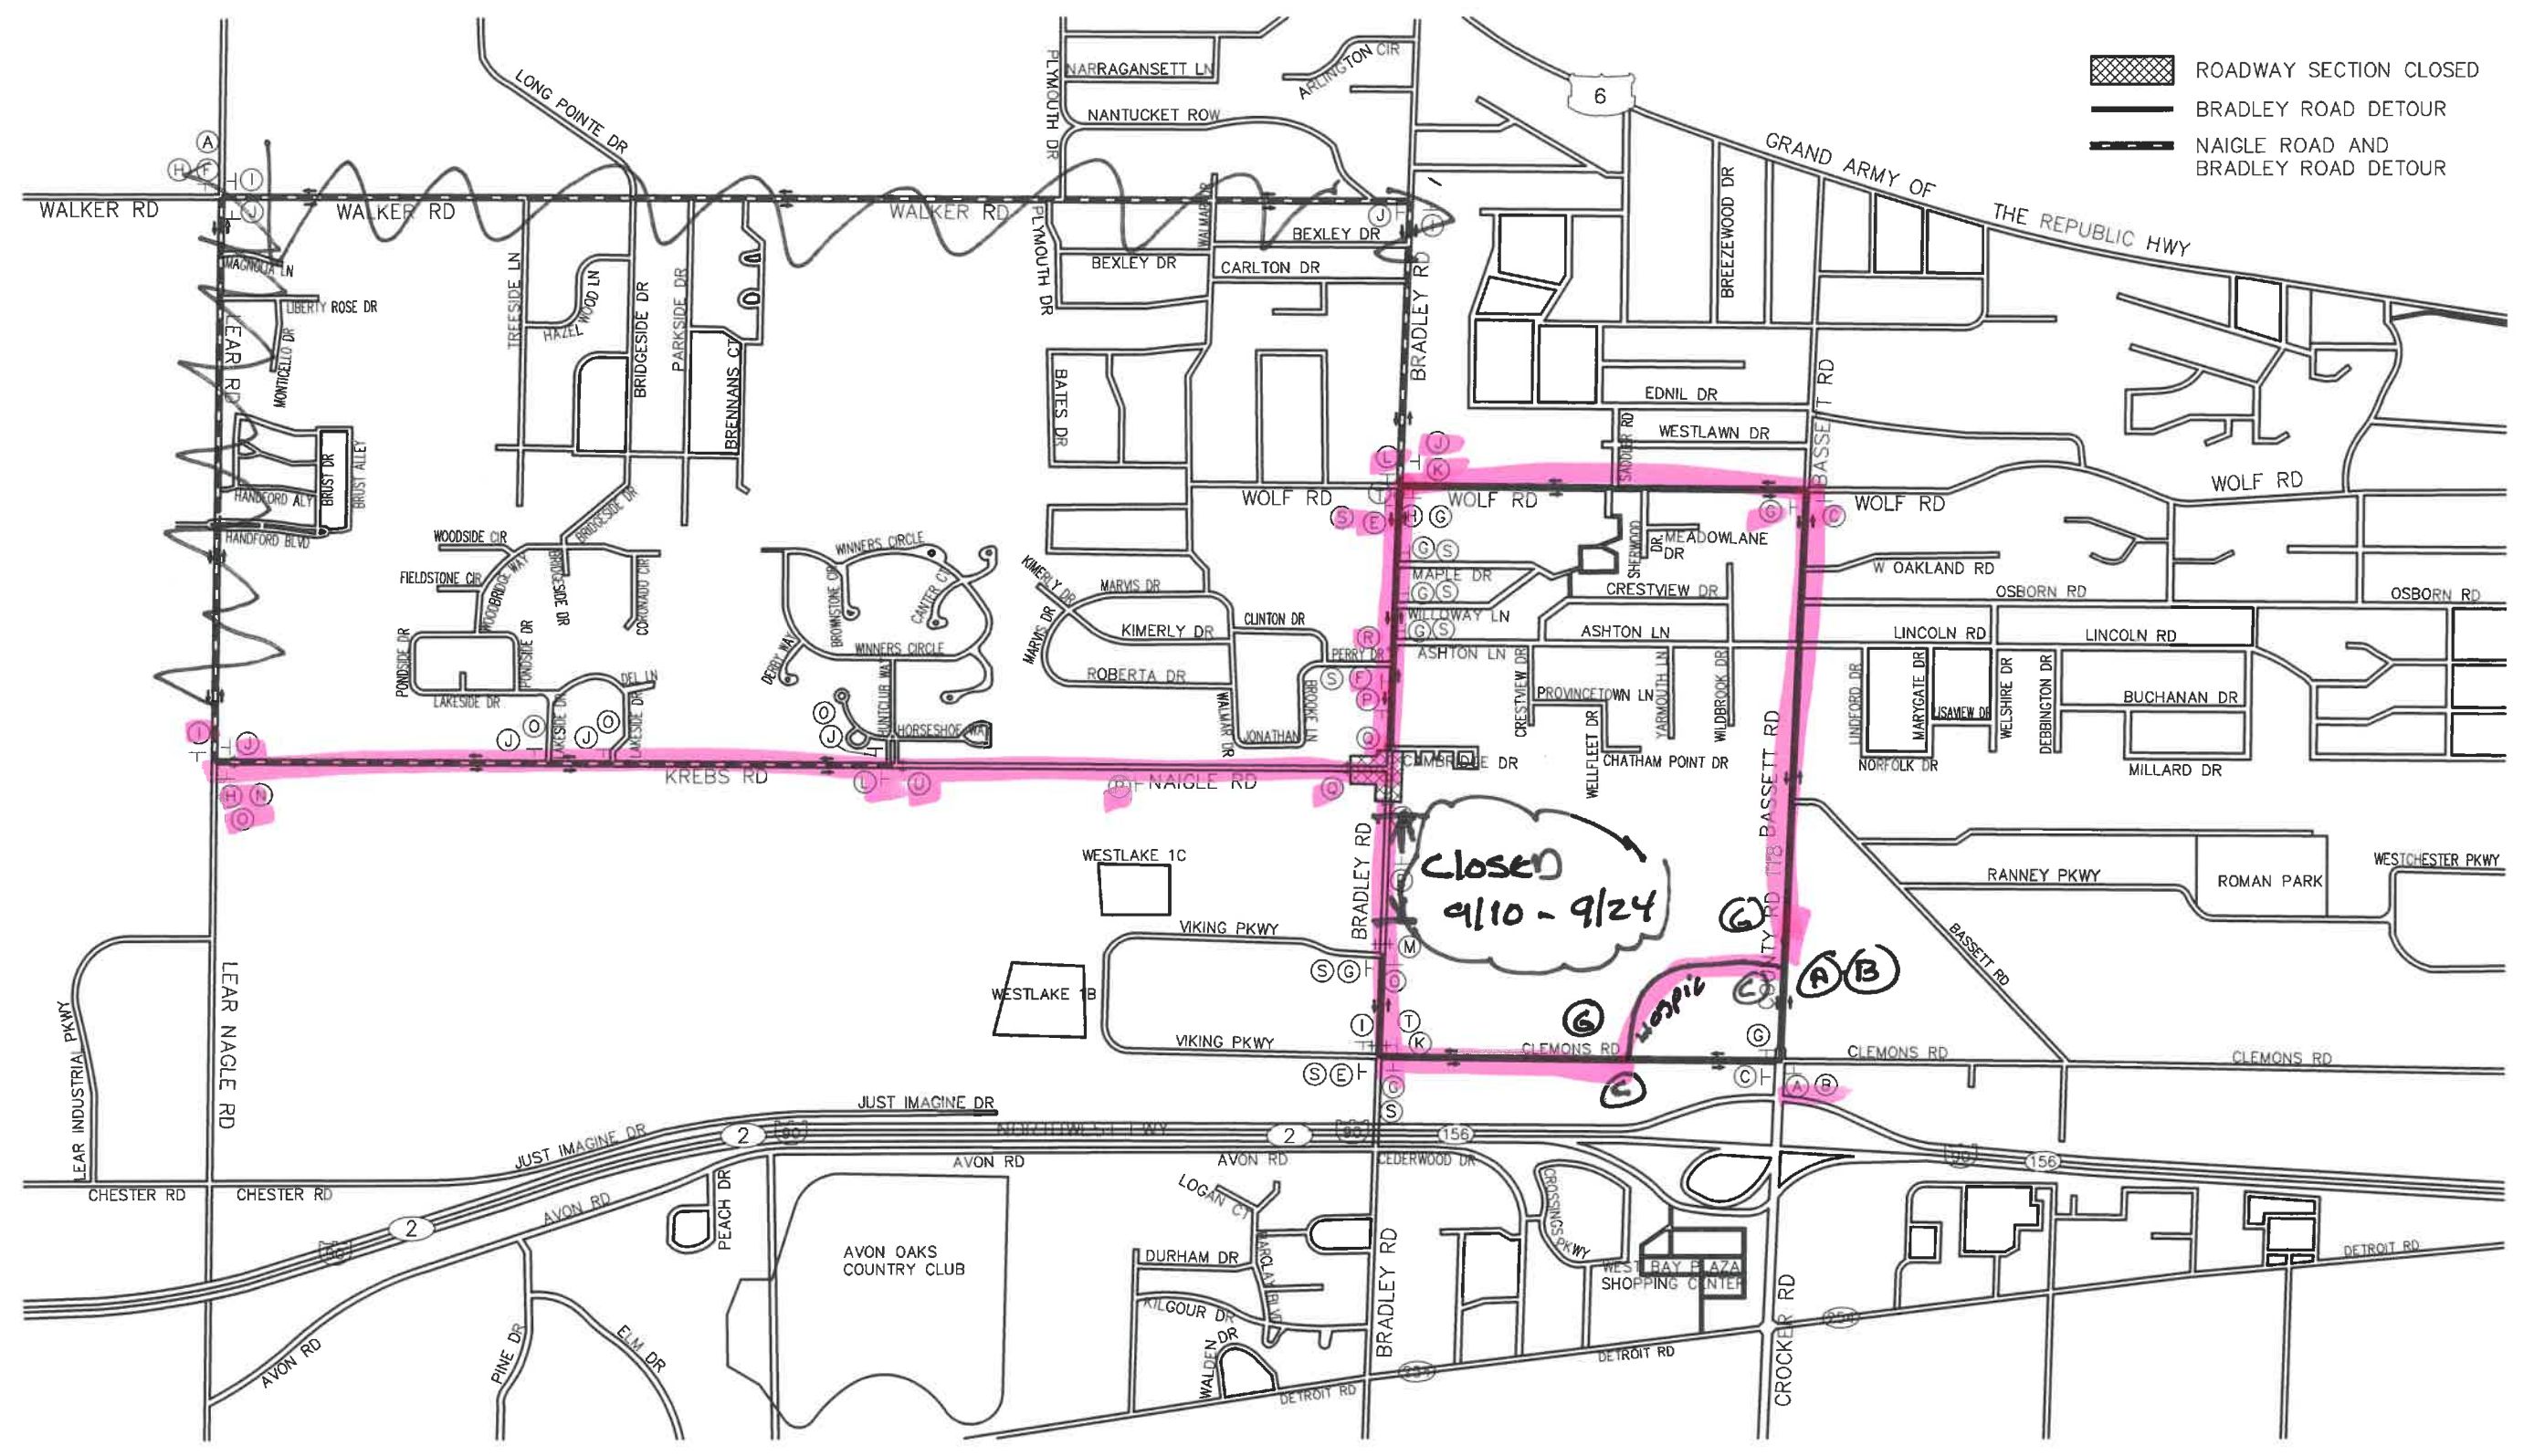


-  ROADWAY SECTION CLOSED
-  BRADLEY ROAD DETOUR
-  NAIGLE ROAD AND BRADLEY ROAD DETOUR




REV. NO.	DESCRIPTION	DATE	BY	CHK'D.

THE CITY OF BAY VILLAGE
BRADLEY/NAIGLE ROAD INTERSECTION & WIDENING IMPROVEMENTS
CITY OF WESTLAKE, OHIO

DATE:	NOV, 2010
DRAWN BY:	J.R.
CHECKED BY:	H.S.
APPROVED BY:	H.S.
F.B. No.:	XX PG. XX


MAINTENANCE OF TRAFFIC
DETOUR PLAN

SCALE	
HOR.	-
VERT.	-
CONTRACT No.	
0845507	
SHEET NO.	OF
23	85

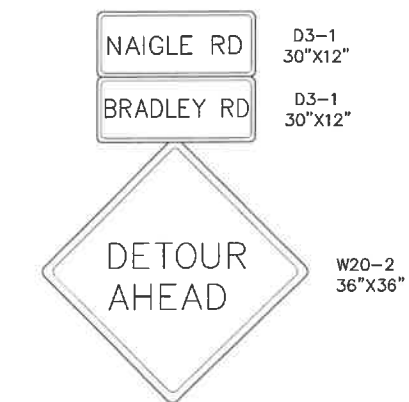


(500 FT. AHEAD OF INTERSECTION)

(A)

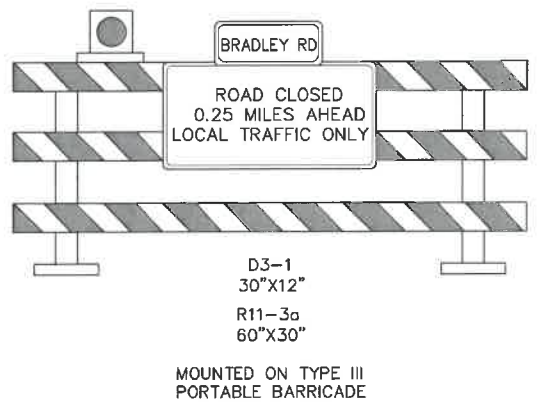


MOUNTED ON TYPE III PORTABLE BARRICADE

(M)

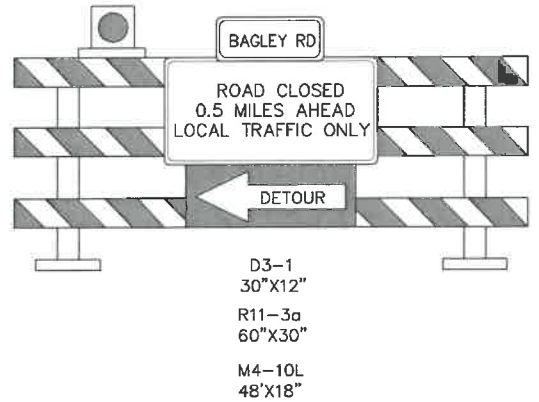


MOUNTED ON TYPE III PORTABLE BARRICADE


(R)

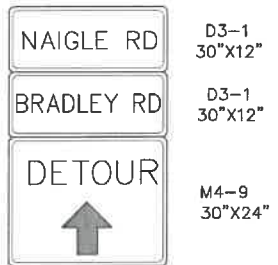


(B)

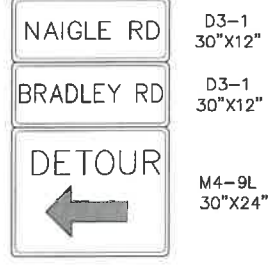


(C)

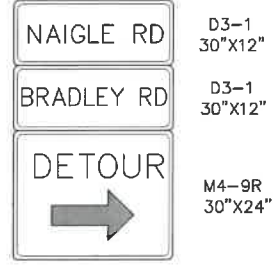


(D)

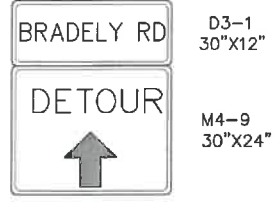


(E)

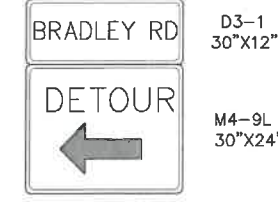


(F)

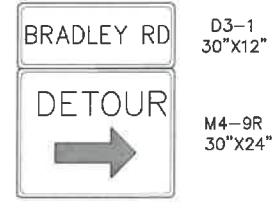


(G)

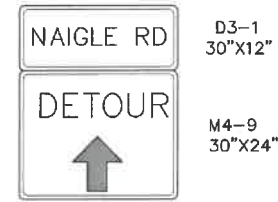


(H)

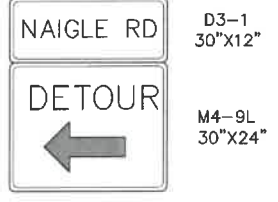


(I)

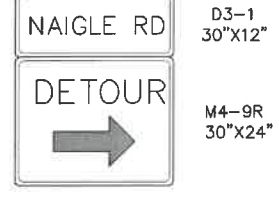


(J)

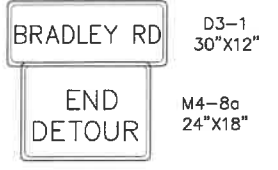

(K)

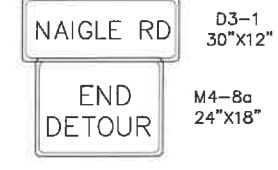


(L)

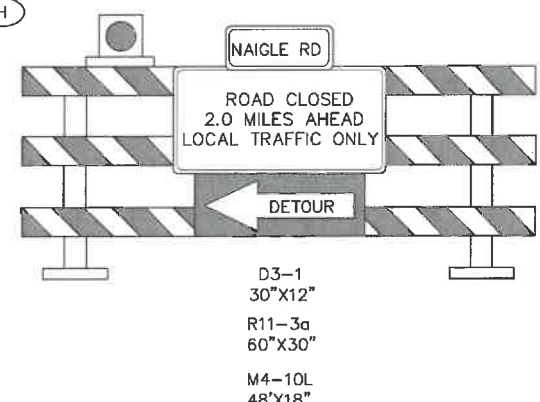

MOUNTED ON TYPE III PORTABLE BARRICADE

(N)

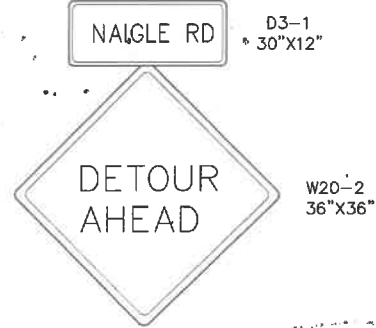


(300 FT. AHEAD OF INTERSECTION)

(O)




(P)

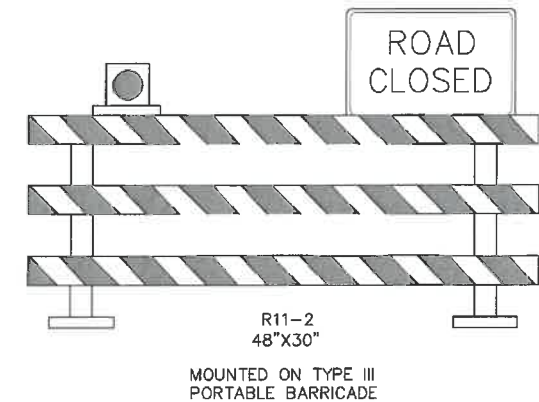


MOUNTED ON TYPE III PORTABLE BARRICADE

(Q)

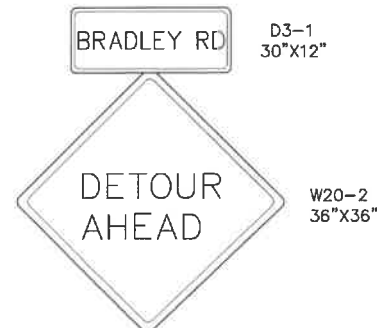


(300 FT. AHEAD OF INTERSECTION)

(S)

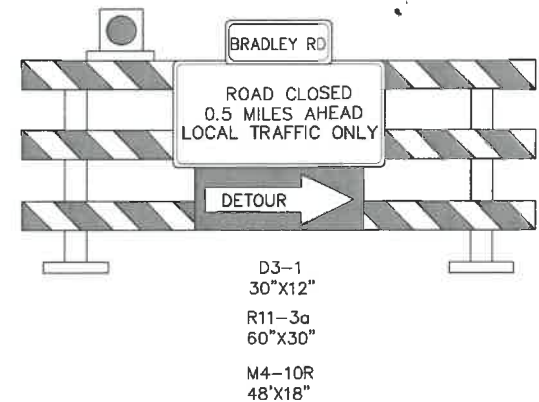

MOUNTED ON TYPE III PORTABLE BARRICADE

(T)

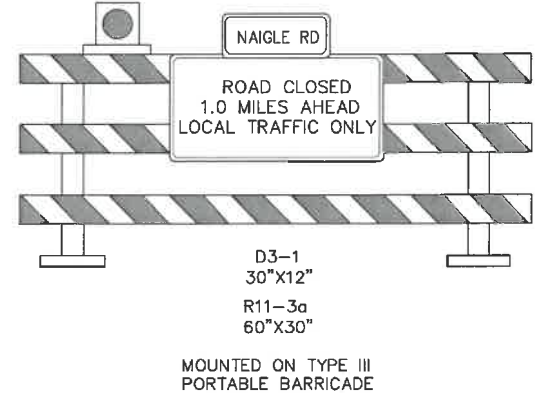

MOUNTED ON TYPE III PORTABLE BARRICADE

(U)



REV. NO.	DESCRIPTION	DATE	BY	CHK'D.

THE CITY OF BAY VILLAGE
BRADLEY/NAIGLE ROAD INTERSECTION & WIDENING IMPROVEMENTS
CITY OF WESTLAKE, OHIO

DATE: NOV. 2010
DRAWN BY: J.R.
CHECKED BY: H.S.
APPROVED BY: H.S.
F.B. No. XX pg. XX

**MAINTENANCE OF TRAFFIC
DETOUR PLAN**

SCALE	
HOR.	+
VERT.	-
CONTRACT No.	
0845507	
SHEET NO.	OF
24	85